


2


1

B

B

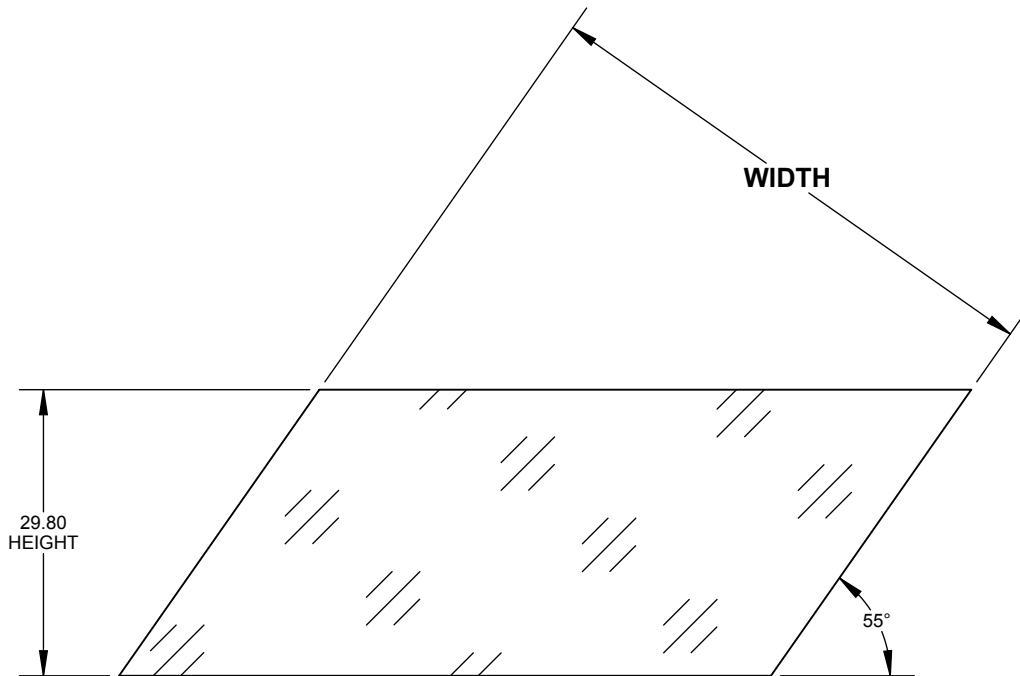

STAIR GUARD RAILING SYSTEM

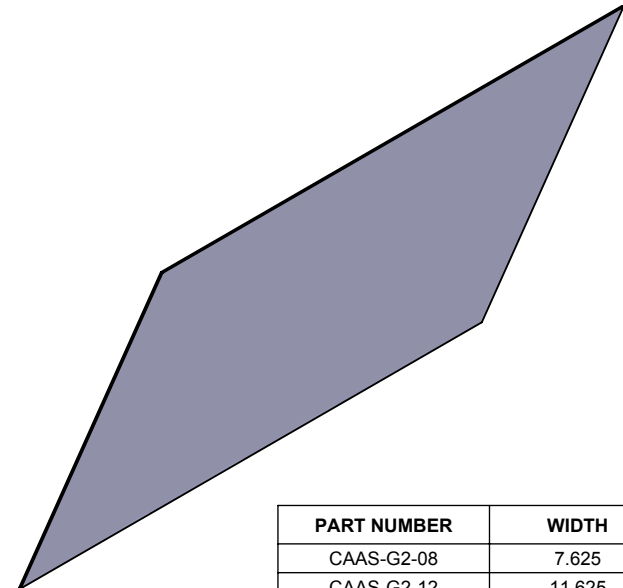

[6]  
.236 THK.

PART NUMBER	WIDTH
CAAS-G2-08	7.625
CAAS-G2-12	11.625
CAAS-G2-16	15.625
CAAS-G2-20	19.625
CAAS-G2-24	23.625
CAAS-G2-28	27.625
CAAS-G2-32	31.625
CAAS-G2-36	35.625
CAAS-G2-40	39.625
CAAS-G2-44	43.625
CAAS-G2-45	45.125
CAAS-G2-47	46.625
CAAS-G2-48	48.125
CAAS-G2-50	49.625
CAAS-G2-51	51.125
CAAS-G2-53	52.625
CAAS-G2-54	54.125
CAAS-G2-56	55.625

- NOTE:
- CUT THE GLASS HEIGHT AS PER THE ANGLE.

A

A

eGlass Element™  
eGlass Solid™  
eGlass Vision™

PROPRIETARY AND CONFIDENTIAL

THE INFORMATION CONTAINED IN THIS DRAWING IS THE SOLE PROPERTY OF EGLASS LLC. ANY REPRODUCTION IN PART OR AS A WHOLE WITHOUT THE WRITTEN PERMISSION OF EGLASS LLC IS PROHIBITED.

NOTES: UNLESS OTHERWISE SPECIFIED

- DIMENSIONS SHOWN - INCHES [MM].
- MACHINED SURFACES TO BE 63µIN MAX.
- PART TO BE FREE OF BURRS AND SHARP EDGES.
- ALL MATERIAL TO BE CLEAN, DEGREASED AND FREE OF ALL IMPURITIES.
- ANY CHANGE MUST BE AUTHORIZED BY AN EGLASS ENGINEER.

DIMENSIONS ARE IN INCHES  
FRACTIONAL ±  
ANGULAR: MACH ±  
TWO PLACE DECIMAL ±  
THREE PLACE DECIMAL ±

MATERIAL  
FULLY TEMPERED GLASS

FINISH

DO NOT SCALE DRAWING

	NAME	DATE
DRAWN	V.P.	08/13/18
ENG APPR.		
MFG APPR.		

COMMENTS:  
PURCHASER HAS THE FULL RESPONSIBILITY TO COMPLY WITH LOCAL, NATIONAL AND INTERNATIONAL BUILDING CODES. PURCHASER SHALL COMPLY IN ALL RESPECTS WITH ALL APPLICABLE LEGAL REQUIREMENTS GOVERNING THE DUTIES, OBLIGATIONS, AND BUSINESS PRACTICES OF THEIR LOCALITIES AND SHALL OBTAIN ANY PERMITS OR LICENSES NECESSARY FOR THEIR OPERATIONS.



TITLE:  
**1/4" TEMPERED GLASS,  
STAIR GUARD RAILING**

SIZE	DWG. NO.	REV
<b>A</b>	<b>CAAS-G2-08</b>	<b>1</b>

SCALE: 1:20    WEIGHT:    SHEET 1 OF 1

2

1