



ITEM NO.	PART NUMBER	DESCRIPTION	QTY.
1	07-001-01	IPE TERMINAL WOOD POST	2
2	07-003-01	IPE TOP RAIL	1
3	01-008S-01 OR 01-028S-01	FIELD THREADED TERMINAL	11
4	01-0008-01 OR 01-028-01	FIELD THREADED TENSIONER	11
5	Stainless Cable	1/8" or 3/16" DIA.	11
6	Stainless Washer	STD	22
7	Stainless Hex Nut	STD	22
8	Stainless Acorn Nut	STD	22

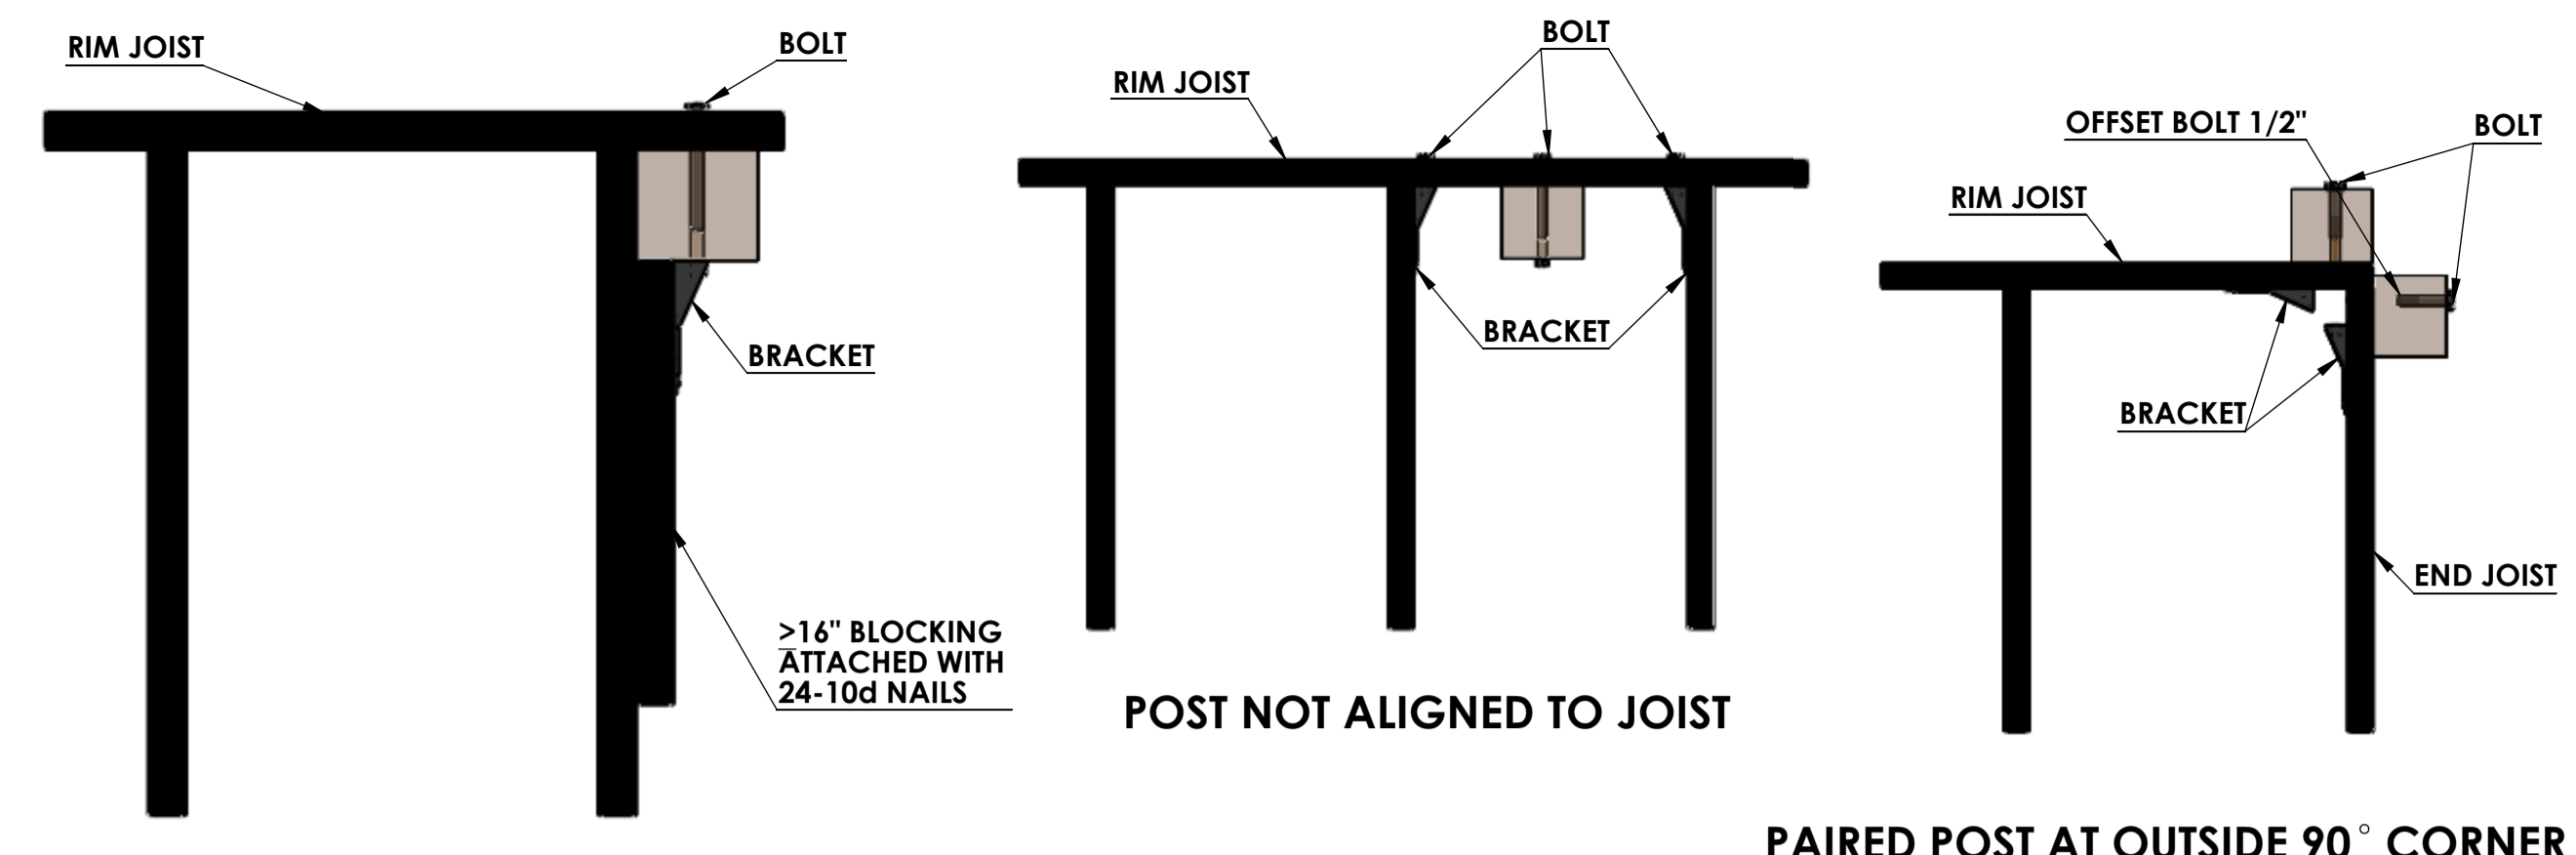


POST ALONGSIDE JOIST

POST NOT ALIGNED TO JOIST

PAIRED POST AT OUTSIDE 90° CORNER

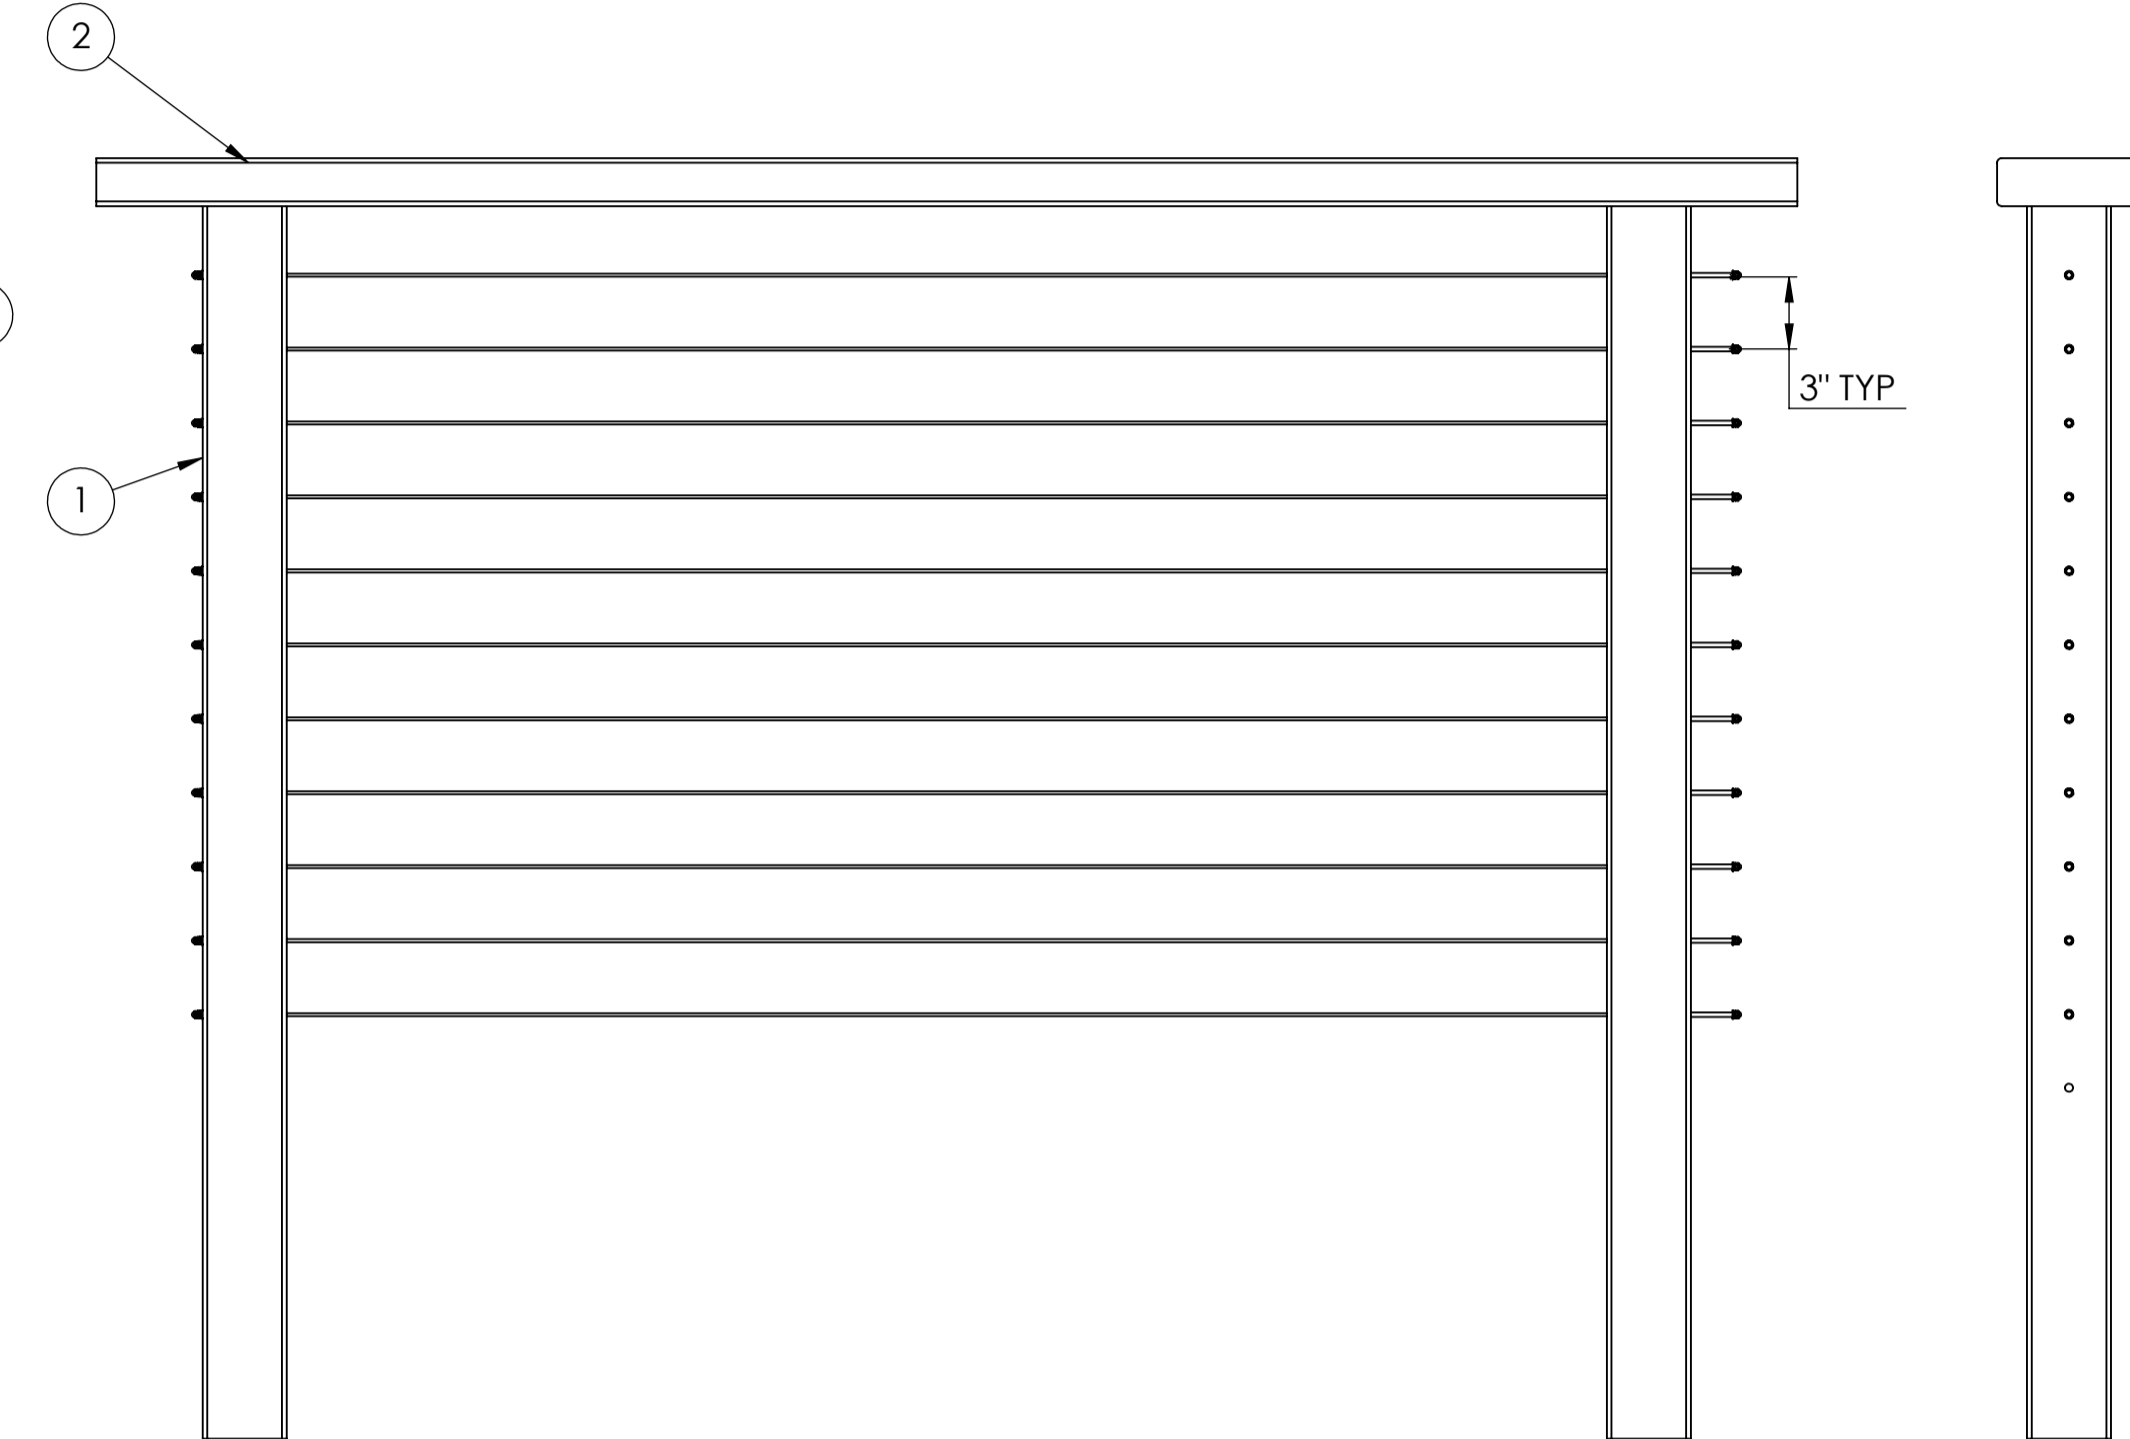

LEVEL 36" STANDARD GUARD RAILING


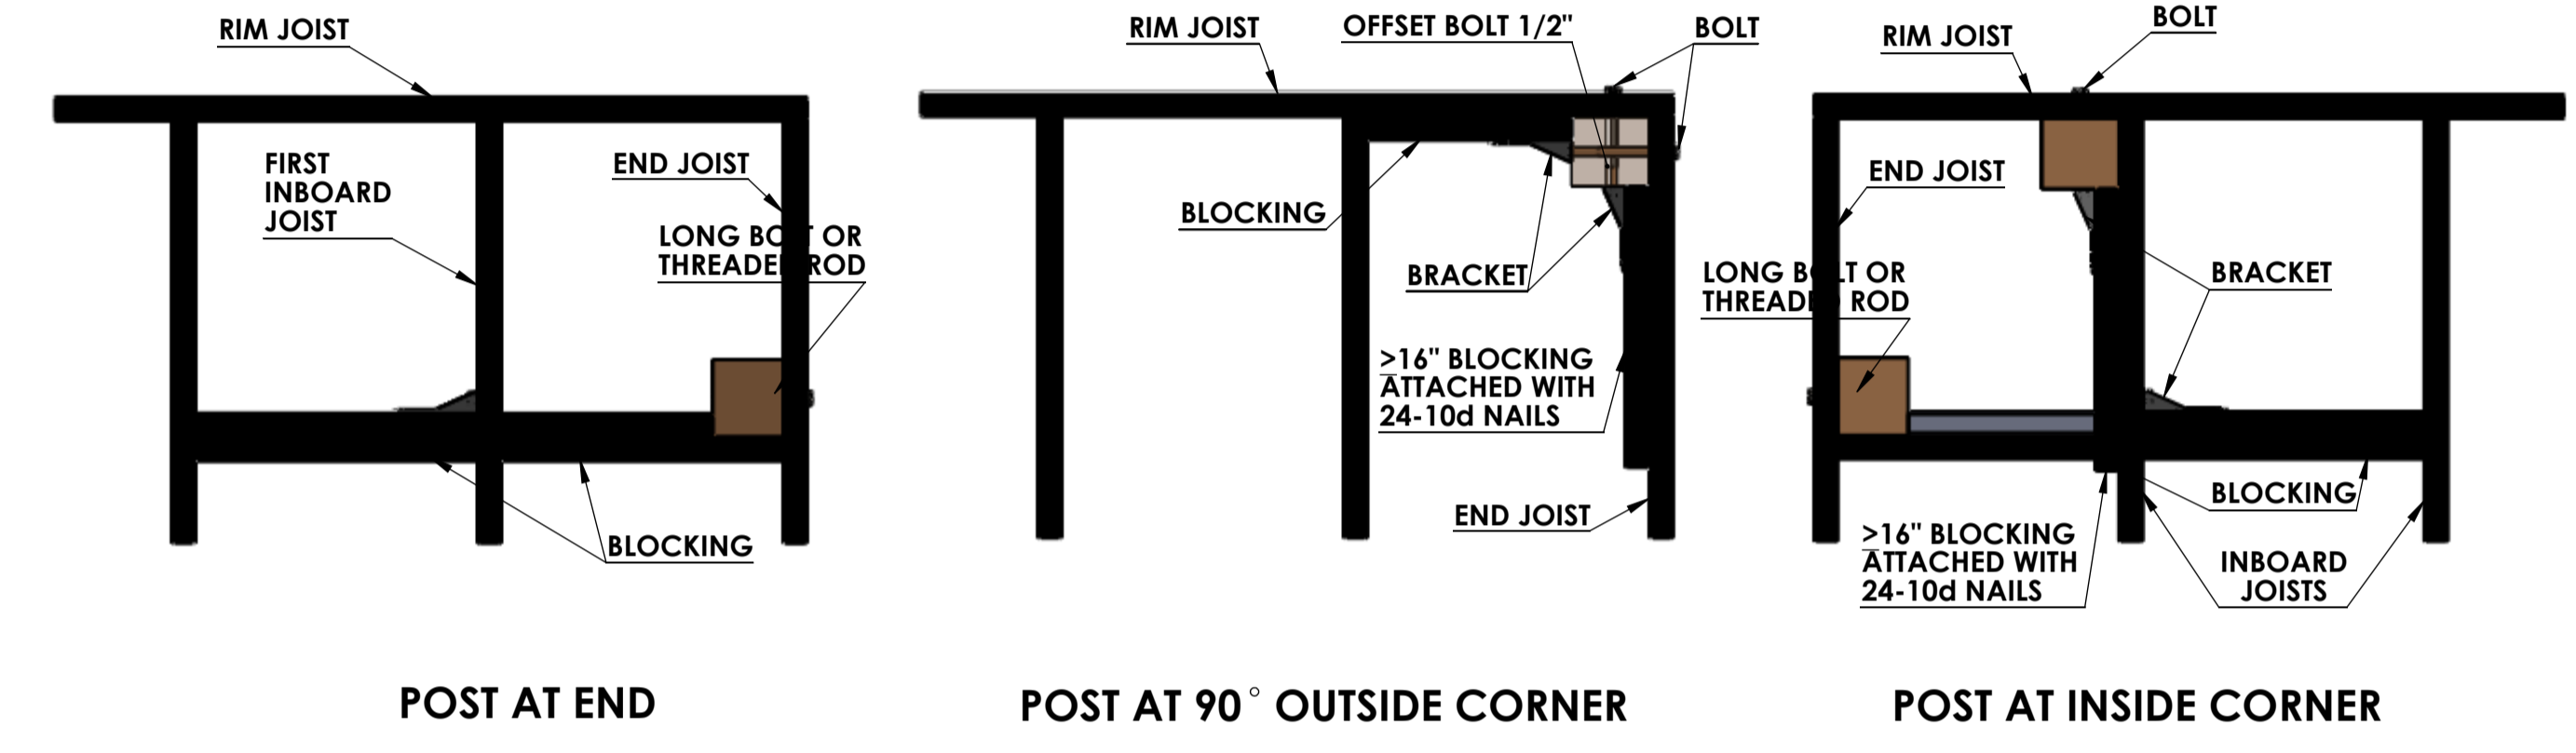


POST AT END



POST AT 90° OUTSIDE CORNER

POST AT INSIDE CORNER


TYPICAL MOUNTING OPTIONS

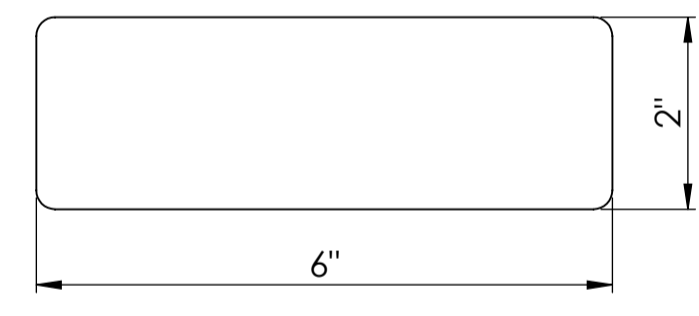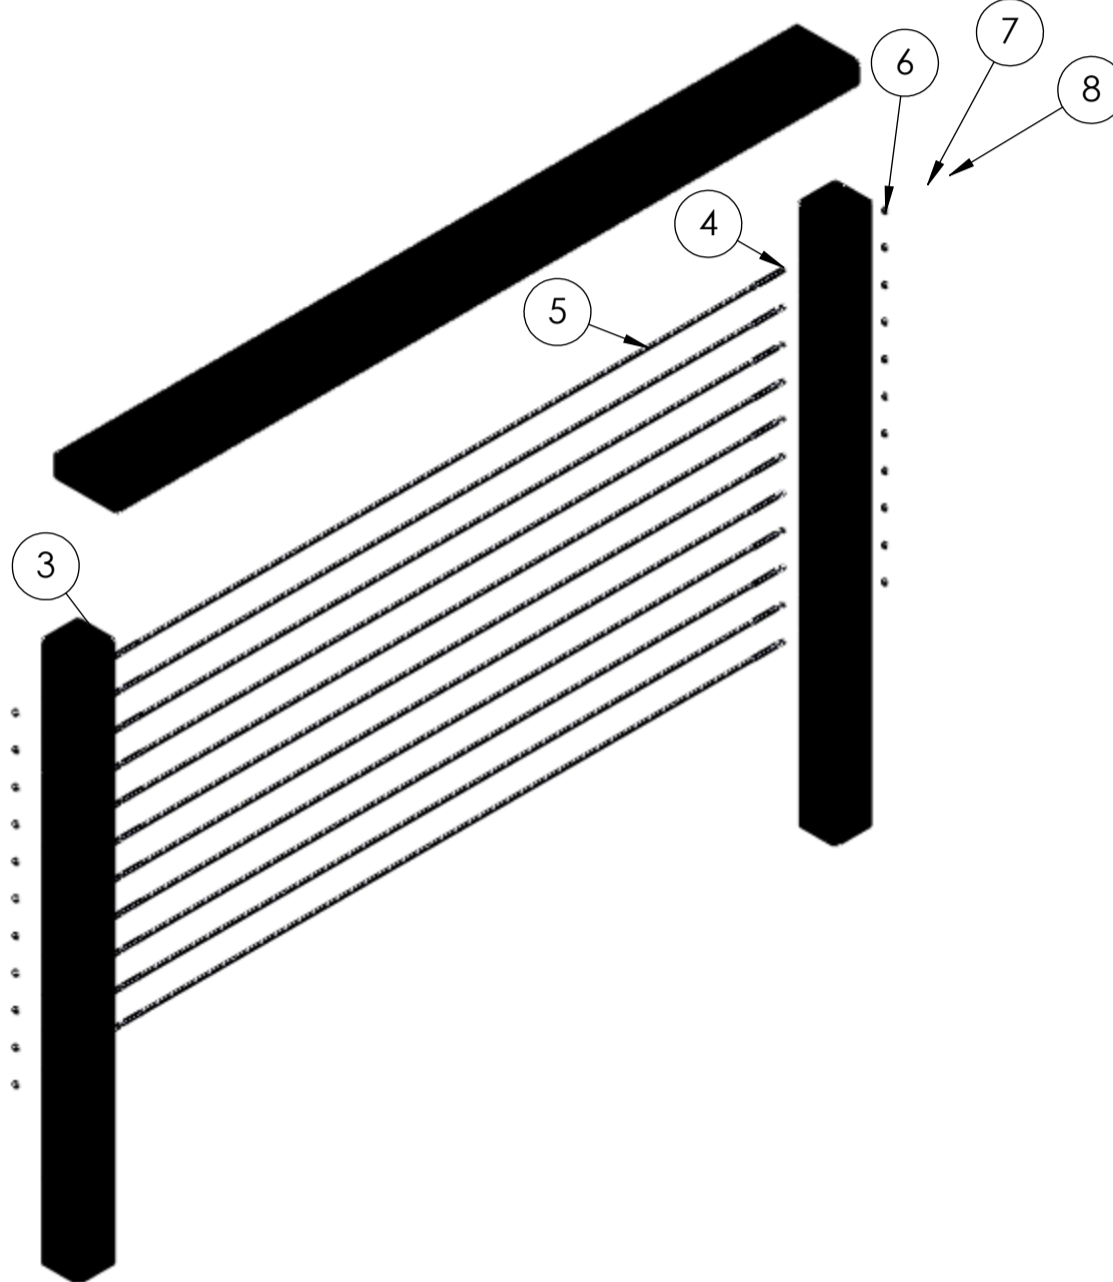

TOP RAIL OPTIONS

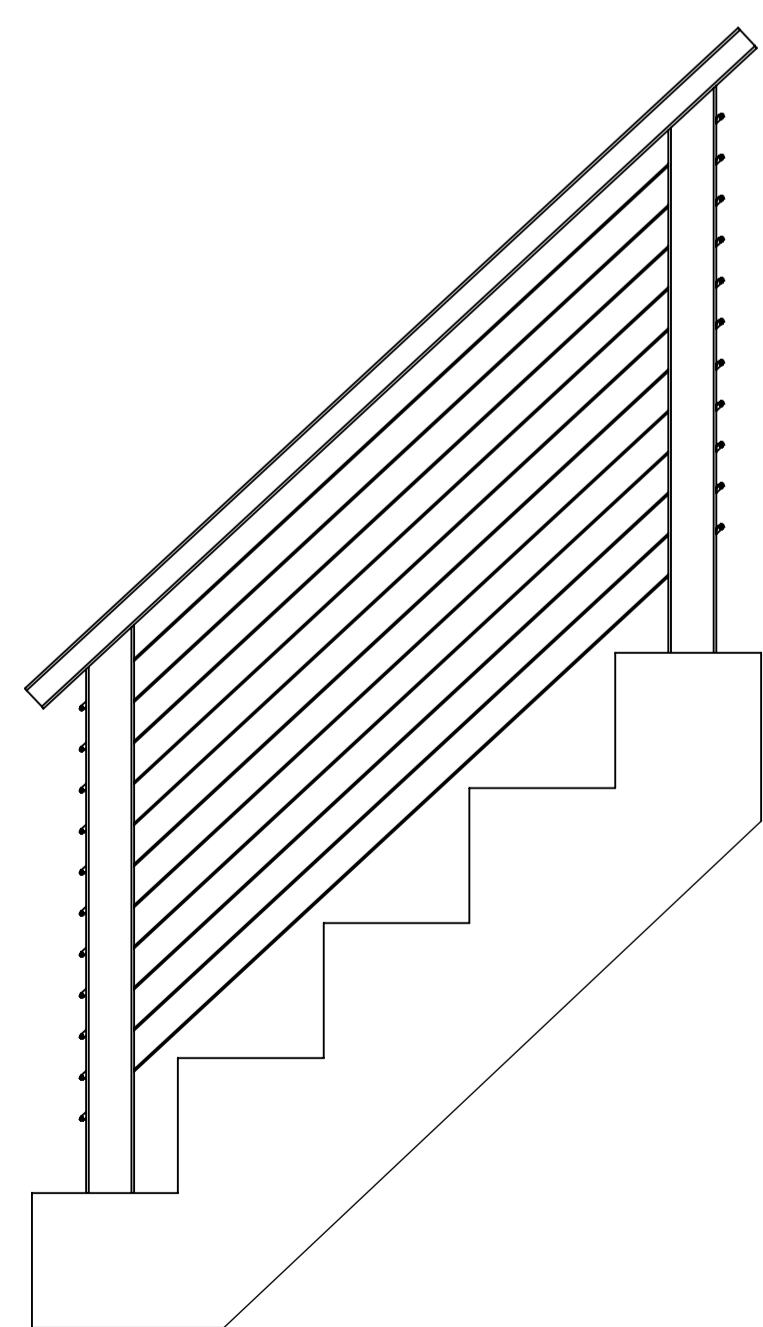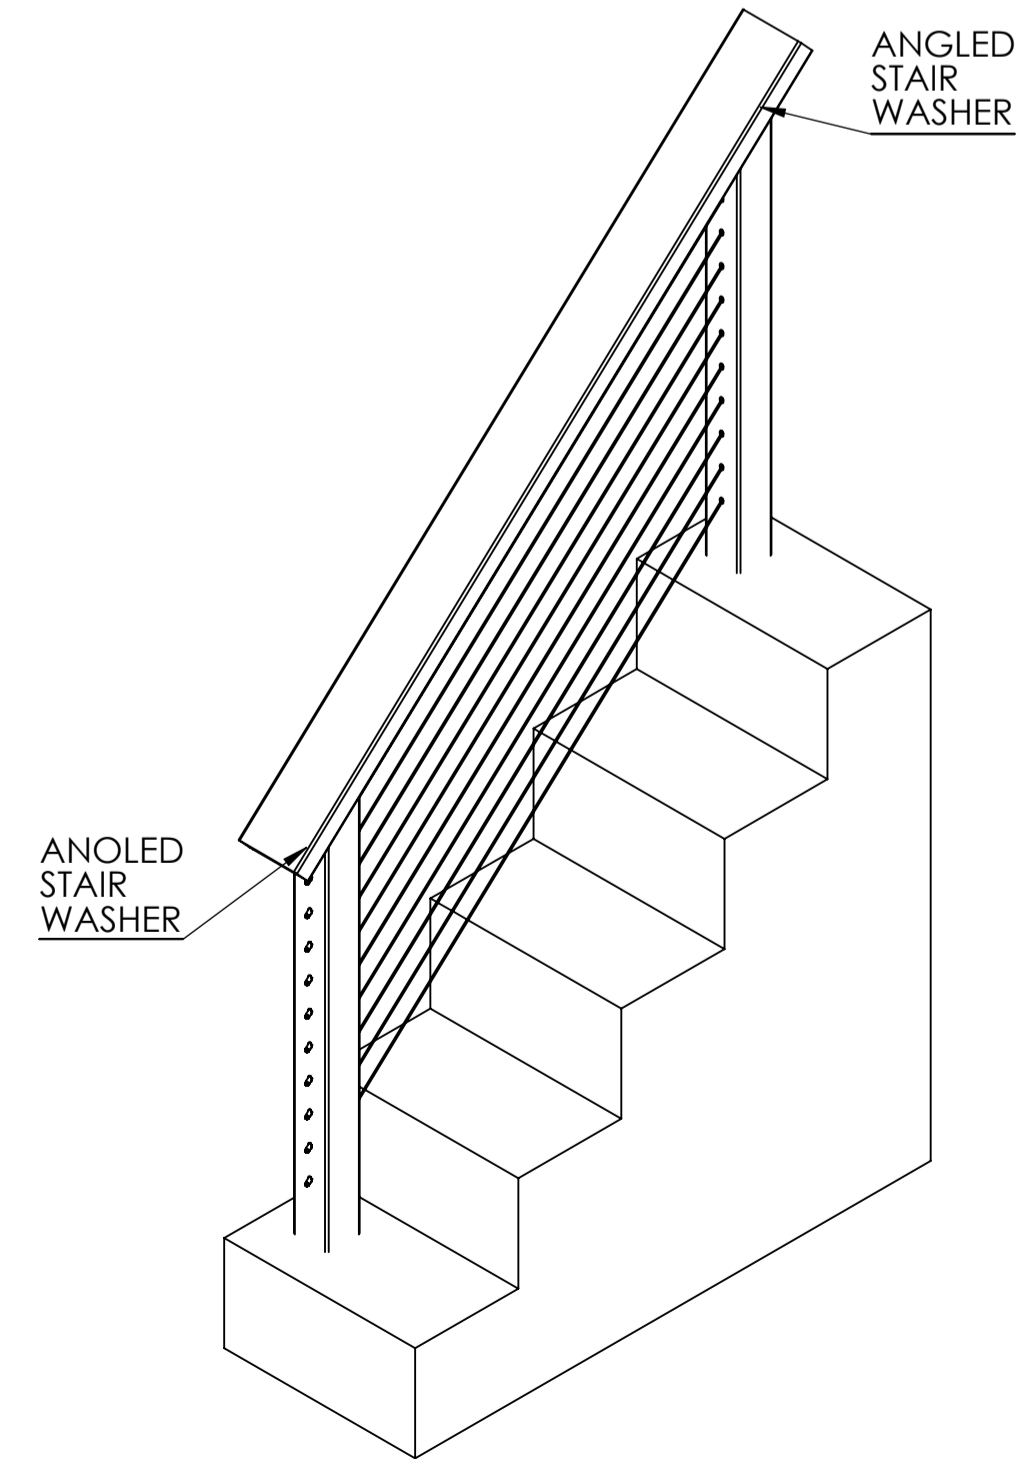

STAIRS 36" STANDARD GUARD RAILING

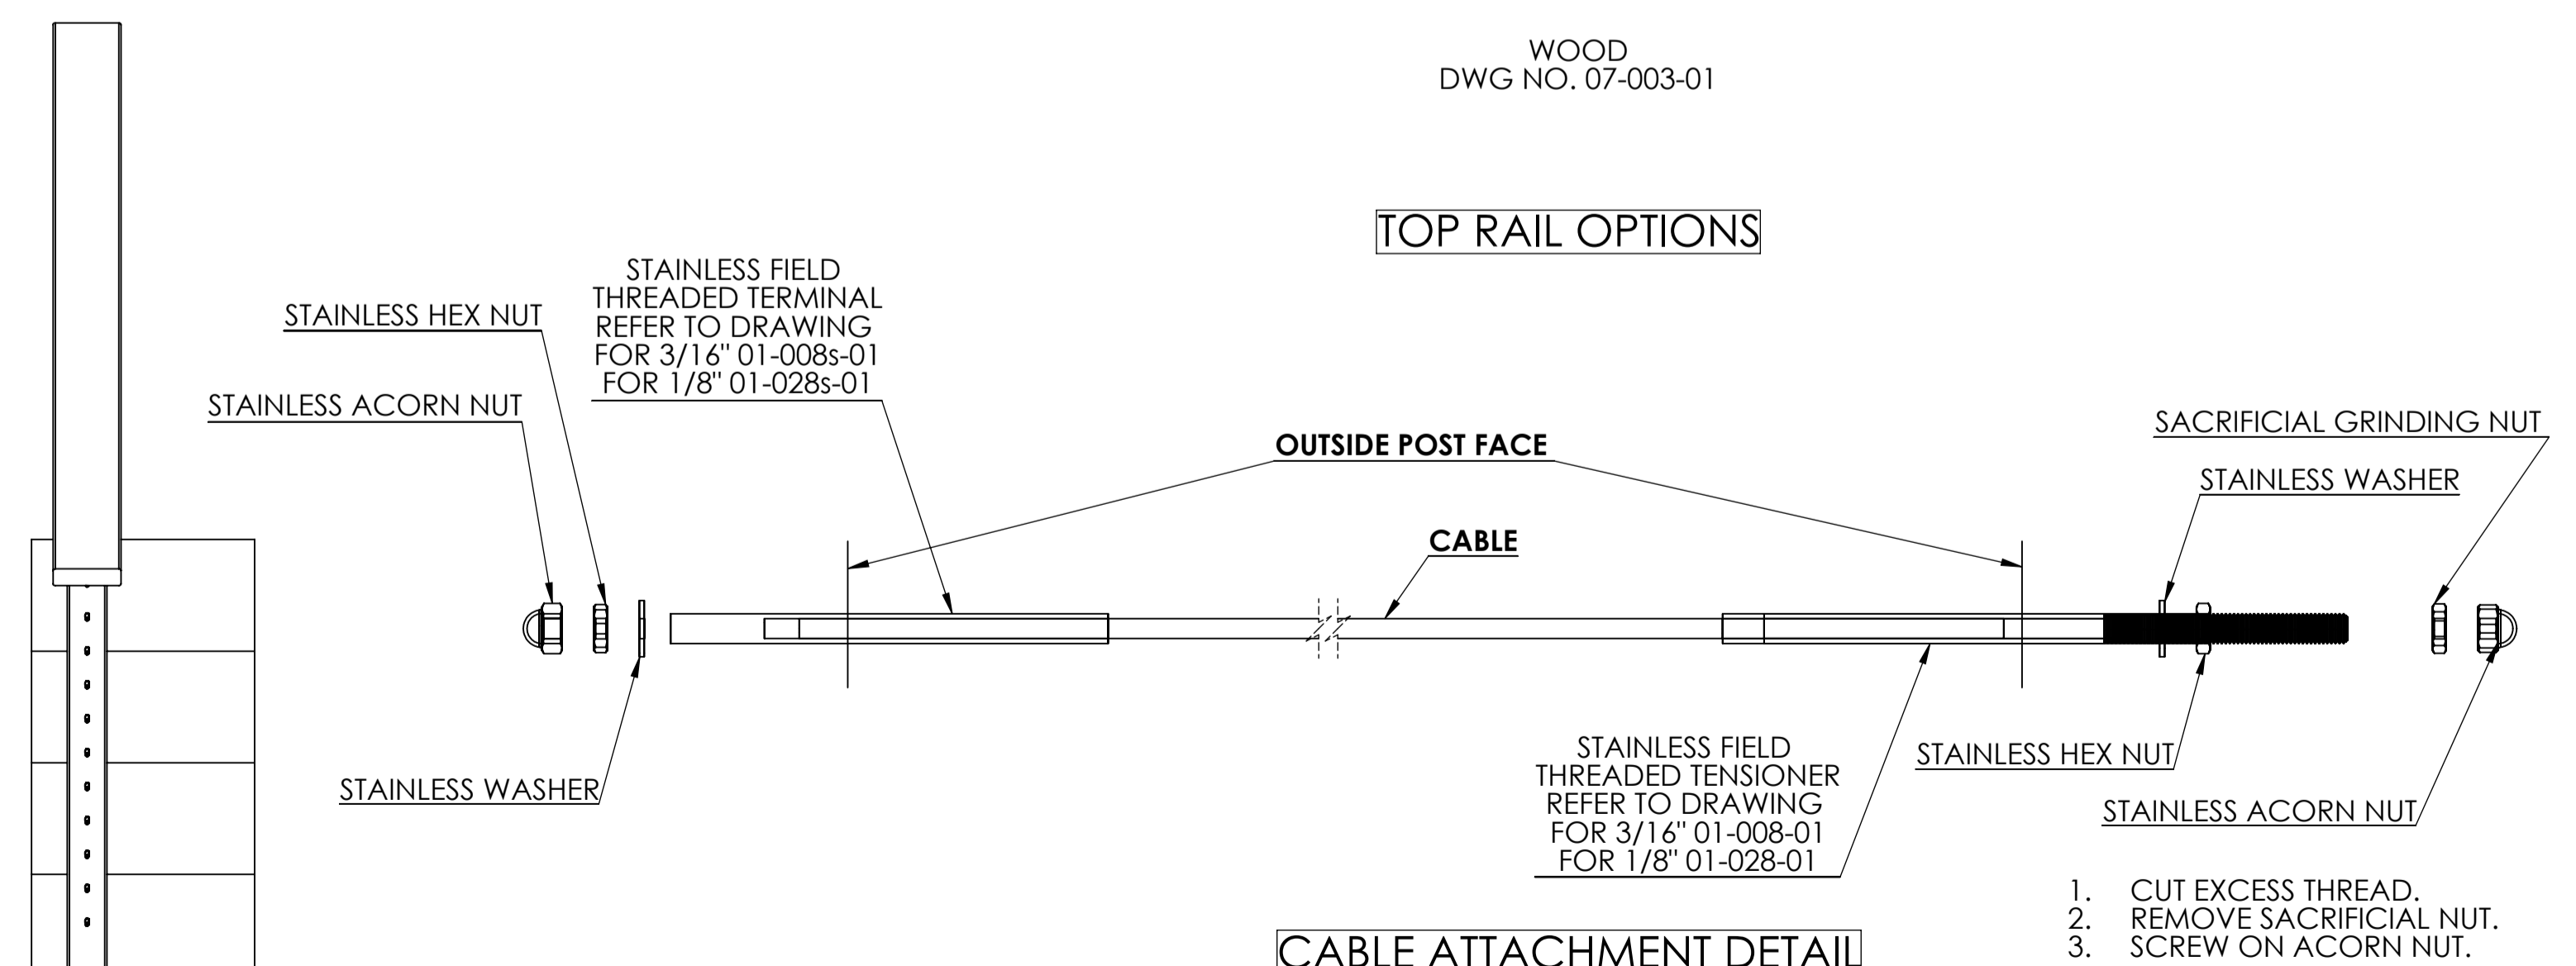

CABLE ATTACHMENT DETAIL

REV	DATE	DESCRIPTION OF CHANGE	ECN	BY.	APPR
<b>REVISIONS</b>					
		<b>Stainless Cable &amp; Railing</b> TOLERANCES .XX ±.01 UNLESS OTHERWISE SPECIFIED .XXX ±.005 ANGULAR ±0.5° FRACTIONAL ±1/32	THIS DRAWING IS THE PROPERTY OF STAINLESS CABLE & RAILING AND IS PROTECTED UNDER COPYRIGHT LAW AS AN UNPUBLISHED WORK. IT MAY NOT BE PUBLISHED, COPIED OR REPRODUCED WITHOUT EXPRESS WRITTEN PERMISSION FROM SC&R.		
DRAWN BY: PA		DATE: **	PROJECT: **	TITLE : CABLEVIEW® WOOD 36" RAILING DRG NO. CV- W 36 SHEET 1 OF 1	